


PLAN VIEW – DOWN POSITION

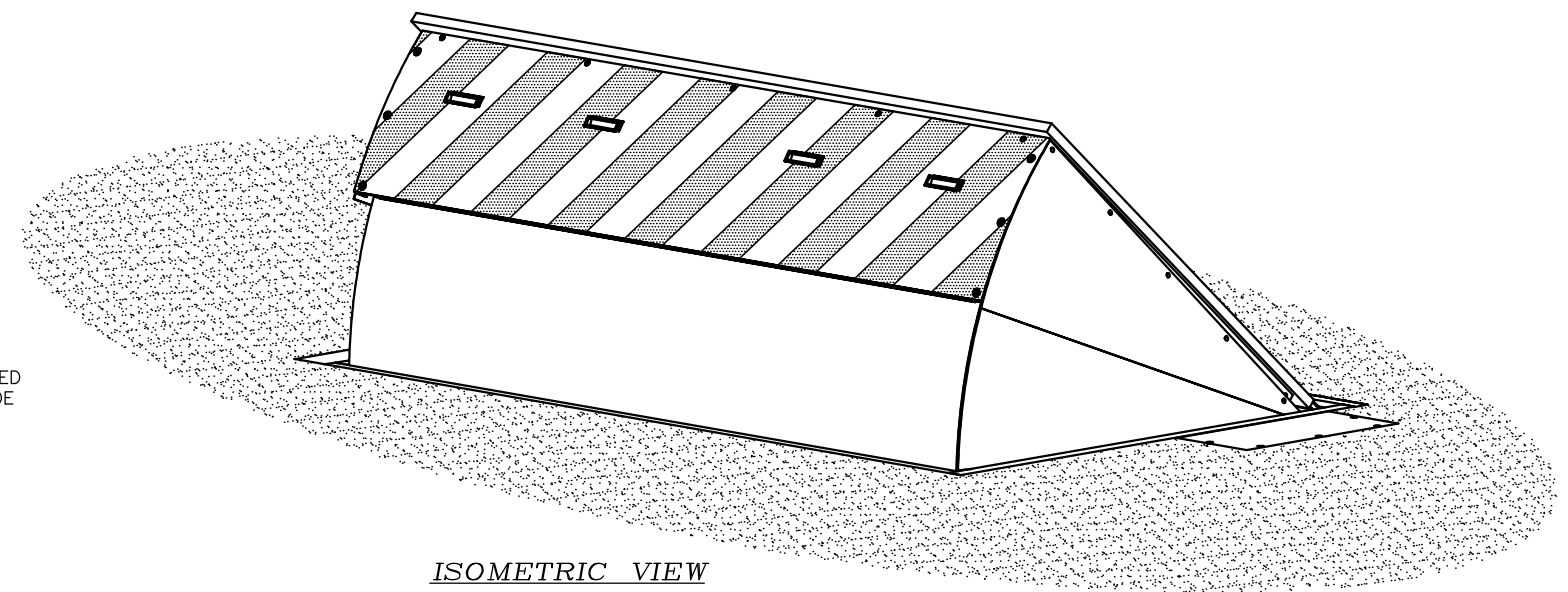

ISOMETRIC VIEW

ACCESS BOX
MAY BE MOUNDED
ON EITHER SIDE

RAM HAS (3) 3/4" THREADED ATTACHMENT POINTS FOR LIFTING. THE ATTACHMENT MEANS BETWEEN THE BARRIER RAMP AND THE LIFTING GEAR MUST BE SIZED OR DESIGNED TO TAKE INTO CONSIDERATION BOTH VERTICAL LIFTING AS WELL AS SIDE LOADING CONDITIONS. THE USE OF PROPERLY SIZED SPREADER BARS OR DUAL VERTICAL LIFTS ARE RECOMMENDED.


ANTI-SLIP FINISH ON
BARRIER SURFACE

NOTES:


- OPTIONAL AVAILABLE FEATURES (PARTIAL)

	PART NO.
(A) HEATER, 1400 WATTS @ 120 VOLTS	B1293
(A) HEATER, 1400 WATTS @ 240 VOLTS	B1294
(B) LIMIT SWITCH, FULLY DOWN	B2005
(C) LIMIT SWITCH, FULLY UP	B2006
(D) HOT-DIP GALVANIZING PRIOR TO PAINTING	GALV
- COLOR OPTIONS:
 WHITE W/6" WIDE YELLOW STRIPES
 BLACK W/6" WIDE YELLOW STRIPES
 WHITE W/6" WIDE RED STRIPES

 FOUNDATION – ASBESTOS FREE ASPHALT EMULSION UNDERCOAT.
- ALL STEEL MEMBERS PER AISC STANDARDS
 WELDING DESIGN CRITERIA AWS D1.1, LATEST REVISION.
- ALL MILD STEEL COMPONENTS SANDBLASTED TO NEAR
 WHITE METAL AFTER FABRICATION AND PRIOR TO COATING.

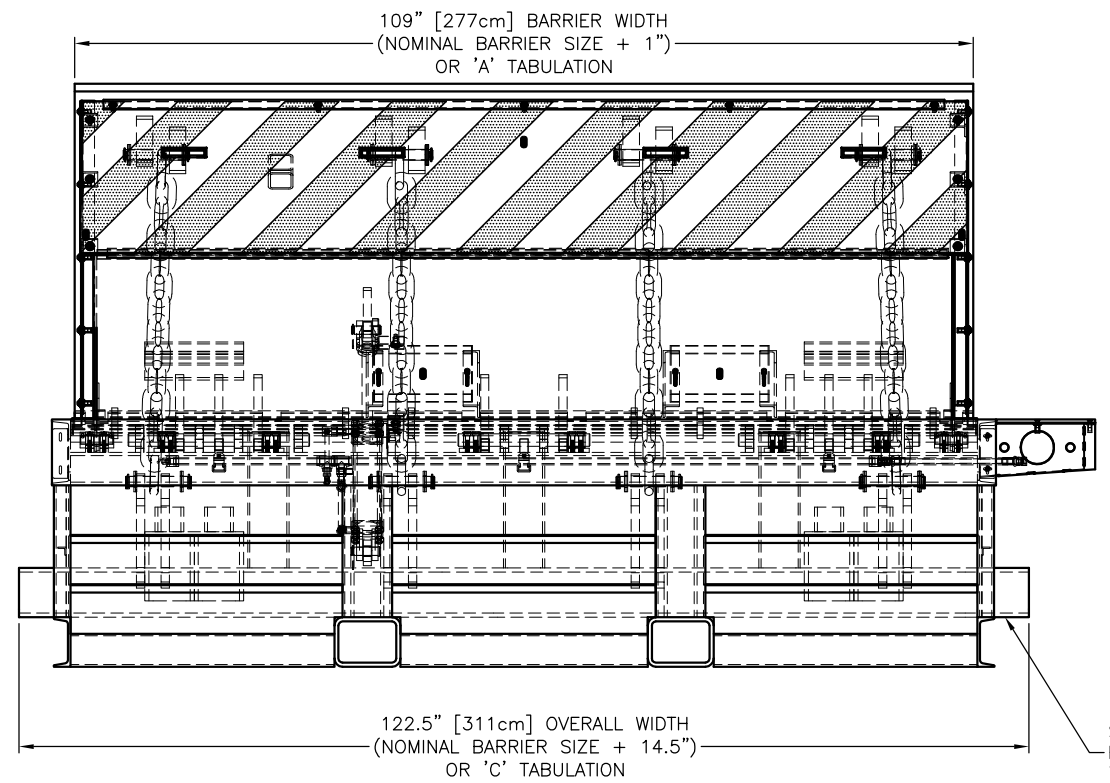

FRONT ELEVATION – UP POSITION

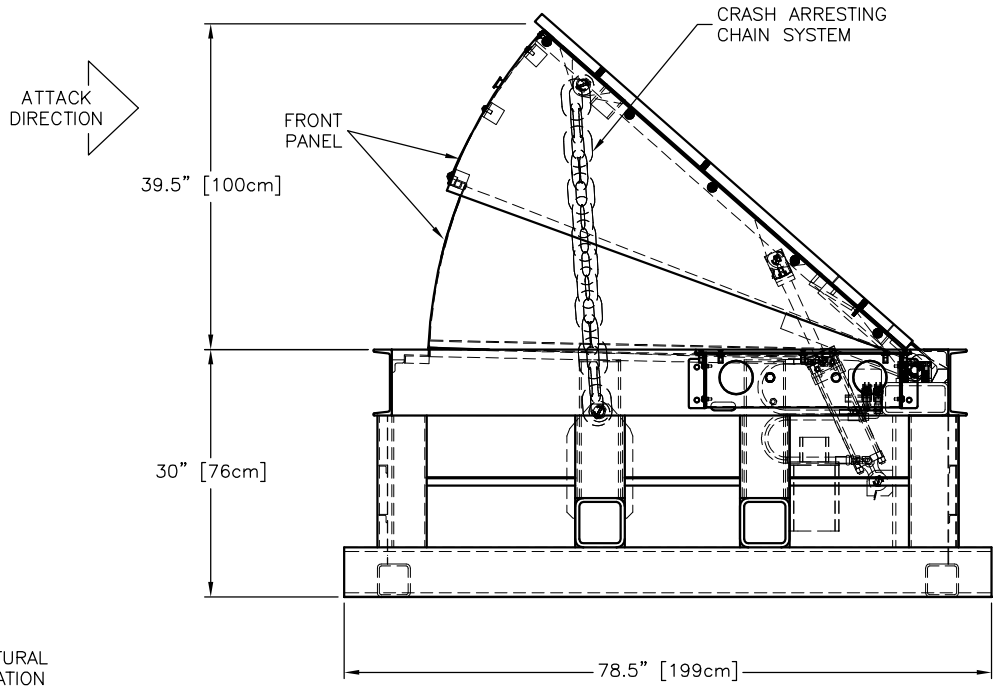

SIDE ELEVATION – UP POSITION

REV.	DESCRIPTION	DRWN BY	DATE	APPVD BY	DATE
B	ECO 2013-026	M.C.	07/08/13	JNF	07/08/13
A	ECO 2012-058	M.C.	10/24/12		

THE DRAWING UNLESS OTHERWISE NOTED, REMAINS THE CONFIDENTIAL PROPERTY AND TRADE SECRET OF DELTA SCIENTIFIC CORPORATION. IT SHALL NOT BE DISCLOSED, REPRODUCED OR USED FOR MANUFACTURING, DESIGN OR CONSTRUCTION WITHOUT THE EXPRESS AUTHORIZATION OF DELTA SCIENTIFIC CORPORATION. THE RECIPIENT BY ACCEPTING THIS DRAWING, ASSUMES CUSTODY THEREOF AND UNDER THE ABOVE TERMS AGREES NOT TO ALLOW USE OF BY UNAUTHORIZED PERSONS.		UNLESS OTHERWISE NOTED DIMENSIONS ARE IN INCHES TOLERANCES .X = ±.250/FT .XX = ±.125/FT .XXX = ±.063/FT	
 DELTA SCIENTIFIC CORPORATION 40355 DELTA LANE PALMDALE, CA 93551 U.S.A. (661) 575-1100 FAX (661) 575-1109		DELTA SCIENTIFIC CORPORATION GENERAL ARRANGEMENT	
DRWN BY	DATE	DRAWING NO.	REV.
J. MANOR	6/13/11	90140	B
CHKD BY	DATE	SCALE: 1:12	SHEET 1 OF 1
APPVD BY	DATE		

