


SECTION DETAIL

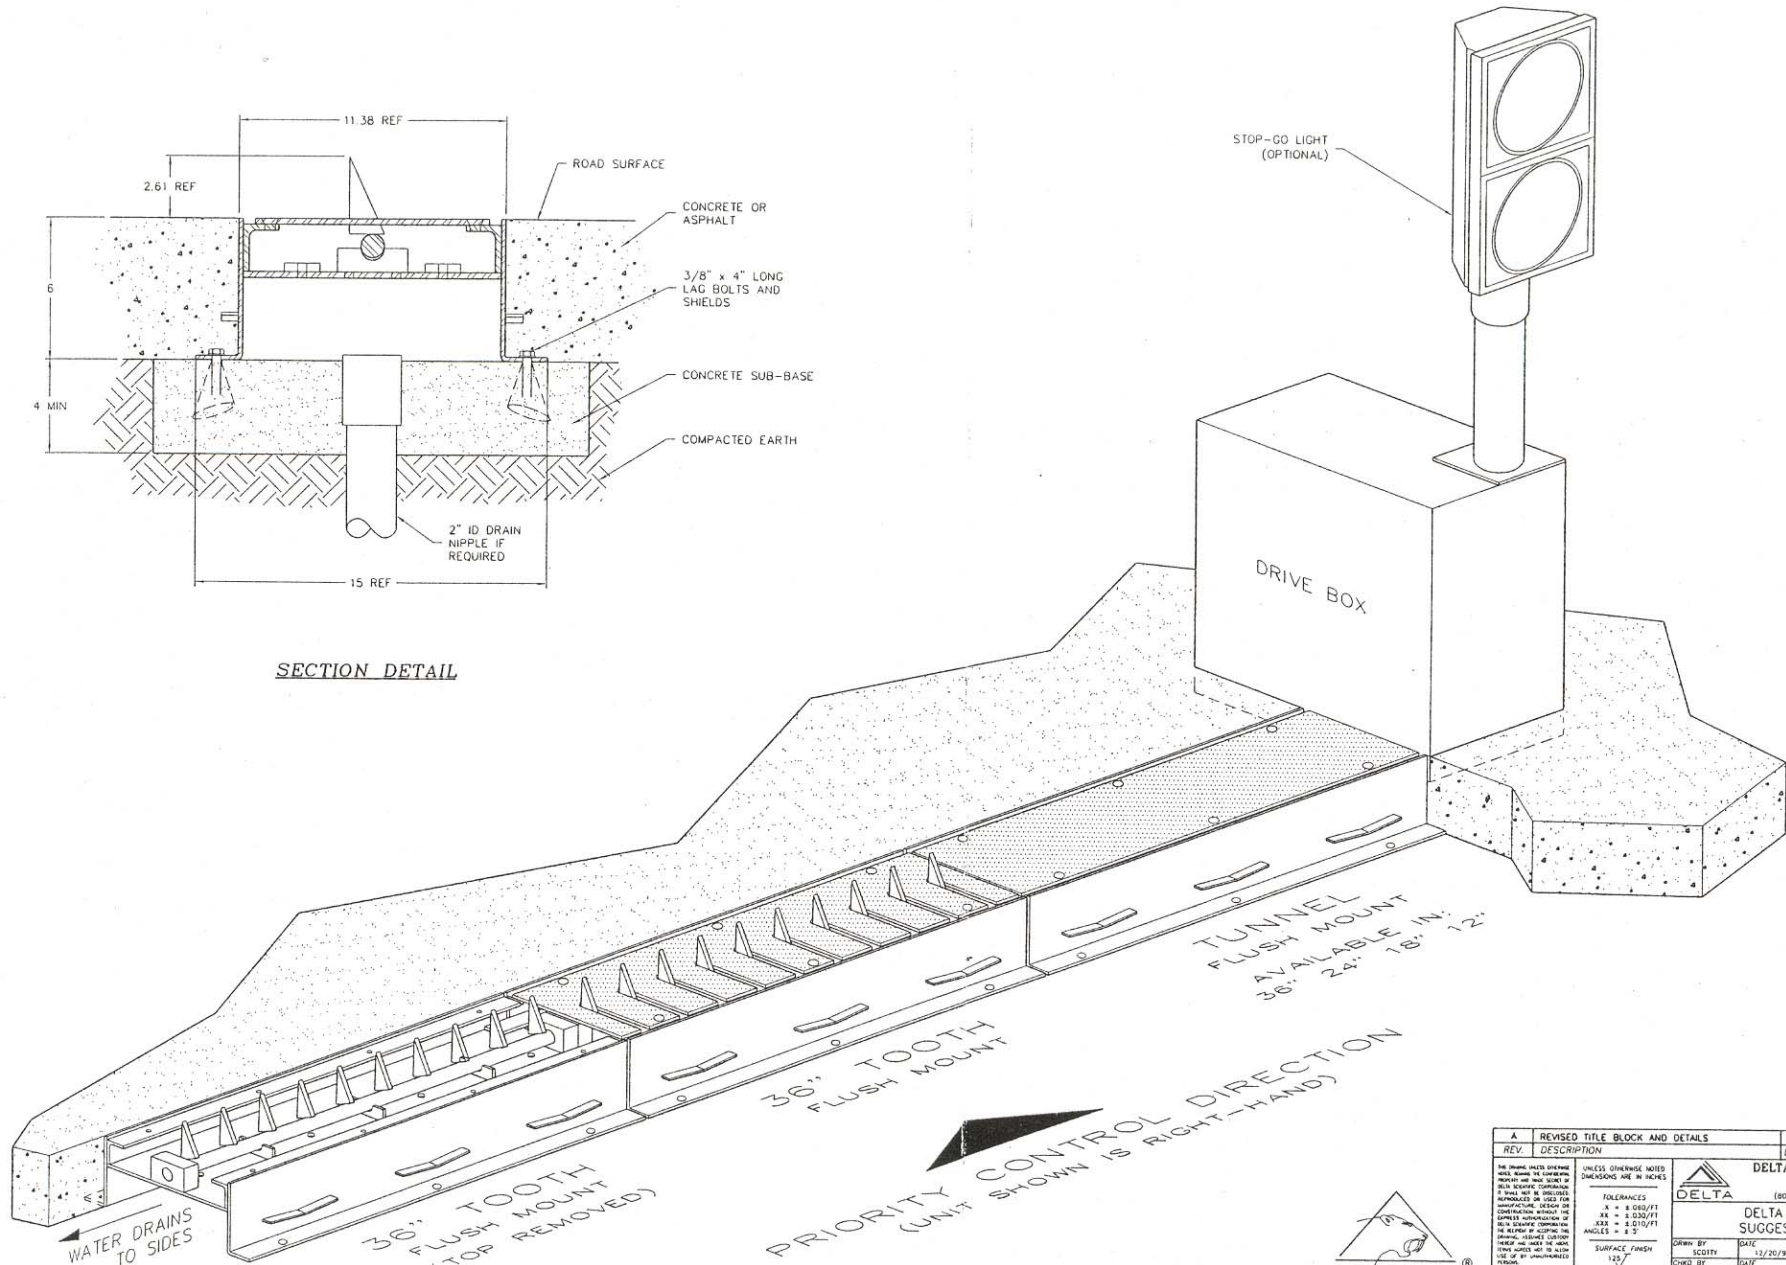

STOP-GO LIGHT (OPTIONAL)

DRIVE BOX

TUNNEL
FLUSH MOUNT
AVAILABLE IN:
36" 24" 18" 12"

36" TOOTH
FLUSH MOUNT

36" TOOTH
FLUSH MOUNT
(TOP REMOVED)

PRIORITY CONTROL DIRECTION
(UNIT SHOWN IS RIGHT-HAND)

WATER DRAINS
TO SIDES



REV.	DESCRIPTION	DATE	APP'D BY	DATE
A	REVISED TITLE BLOCK AND DETAILS	JNF 05/13/97		
</small>		<small> DRAWN BY: SCUTTY CHECK BY: DATE: 12/20/91 APP'D BY: DATE: </small>		
